


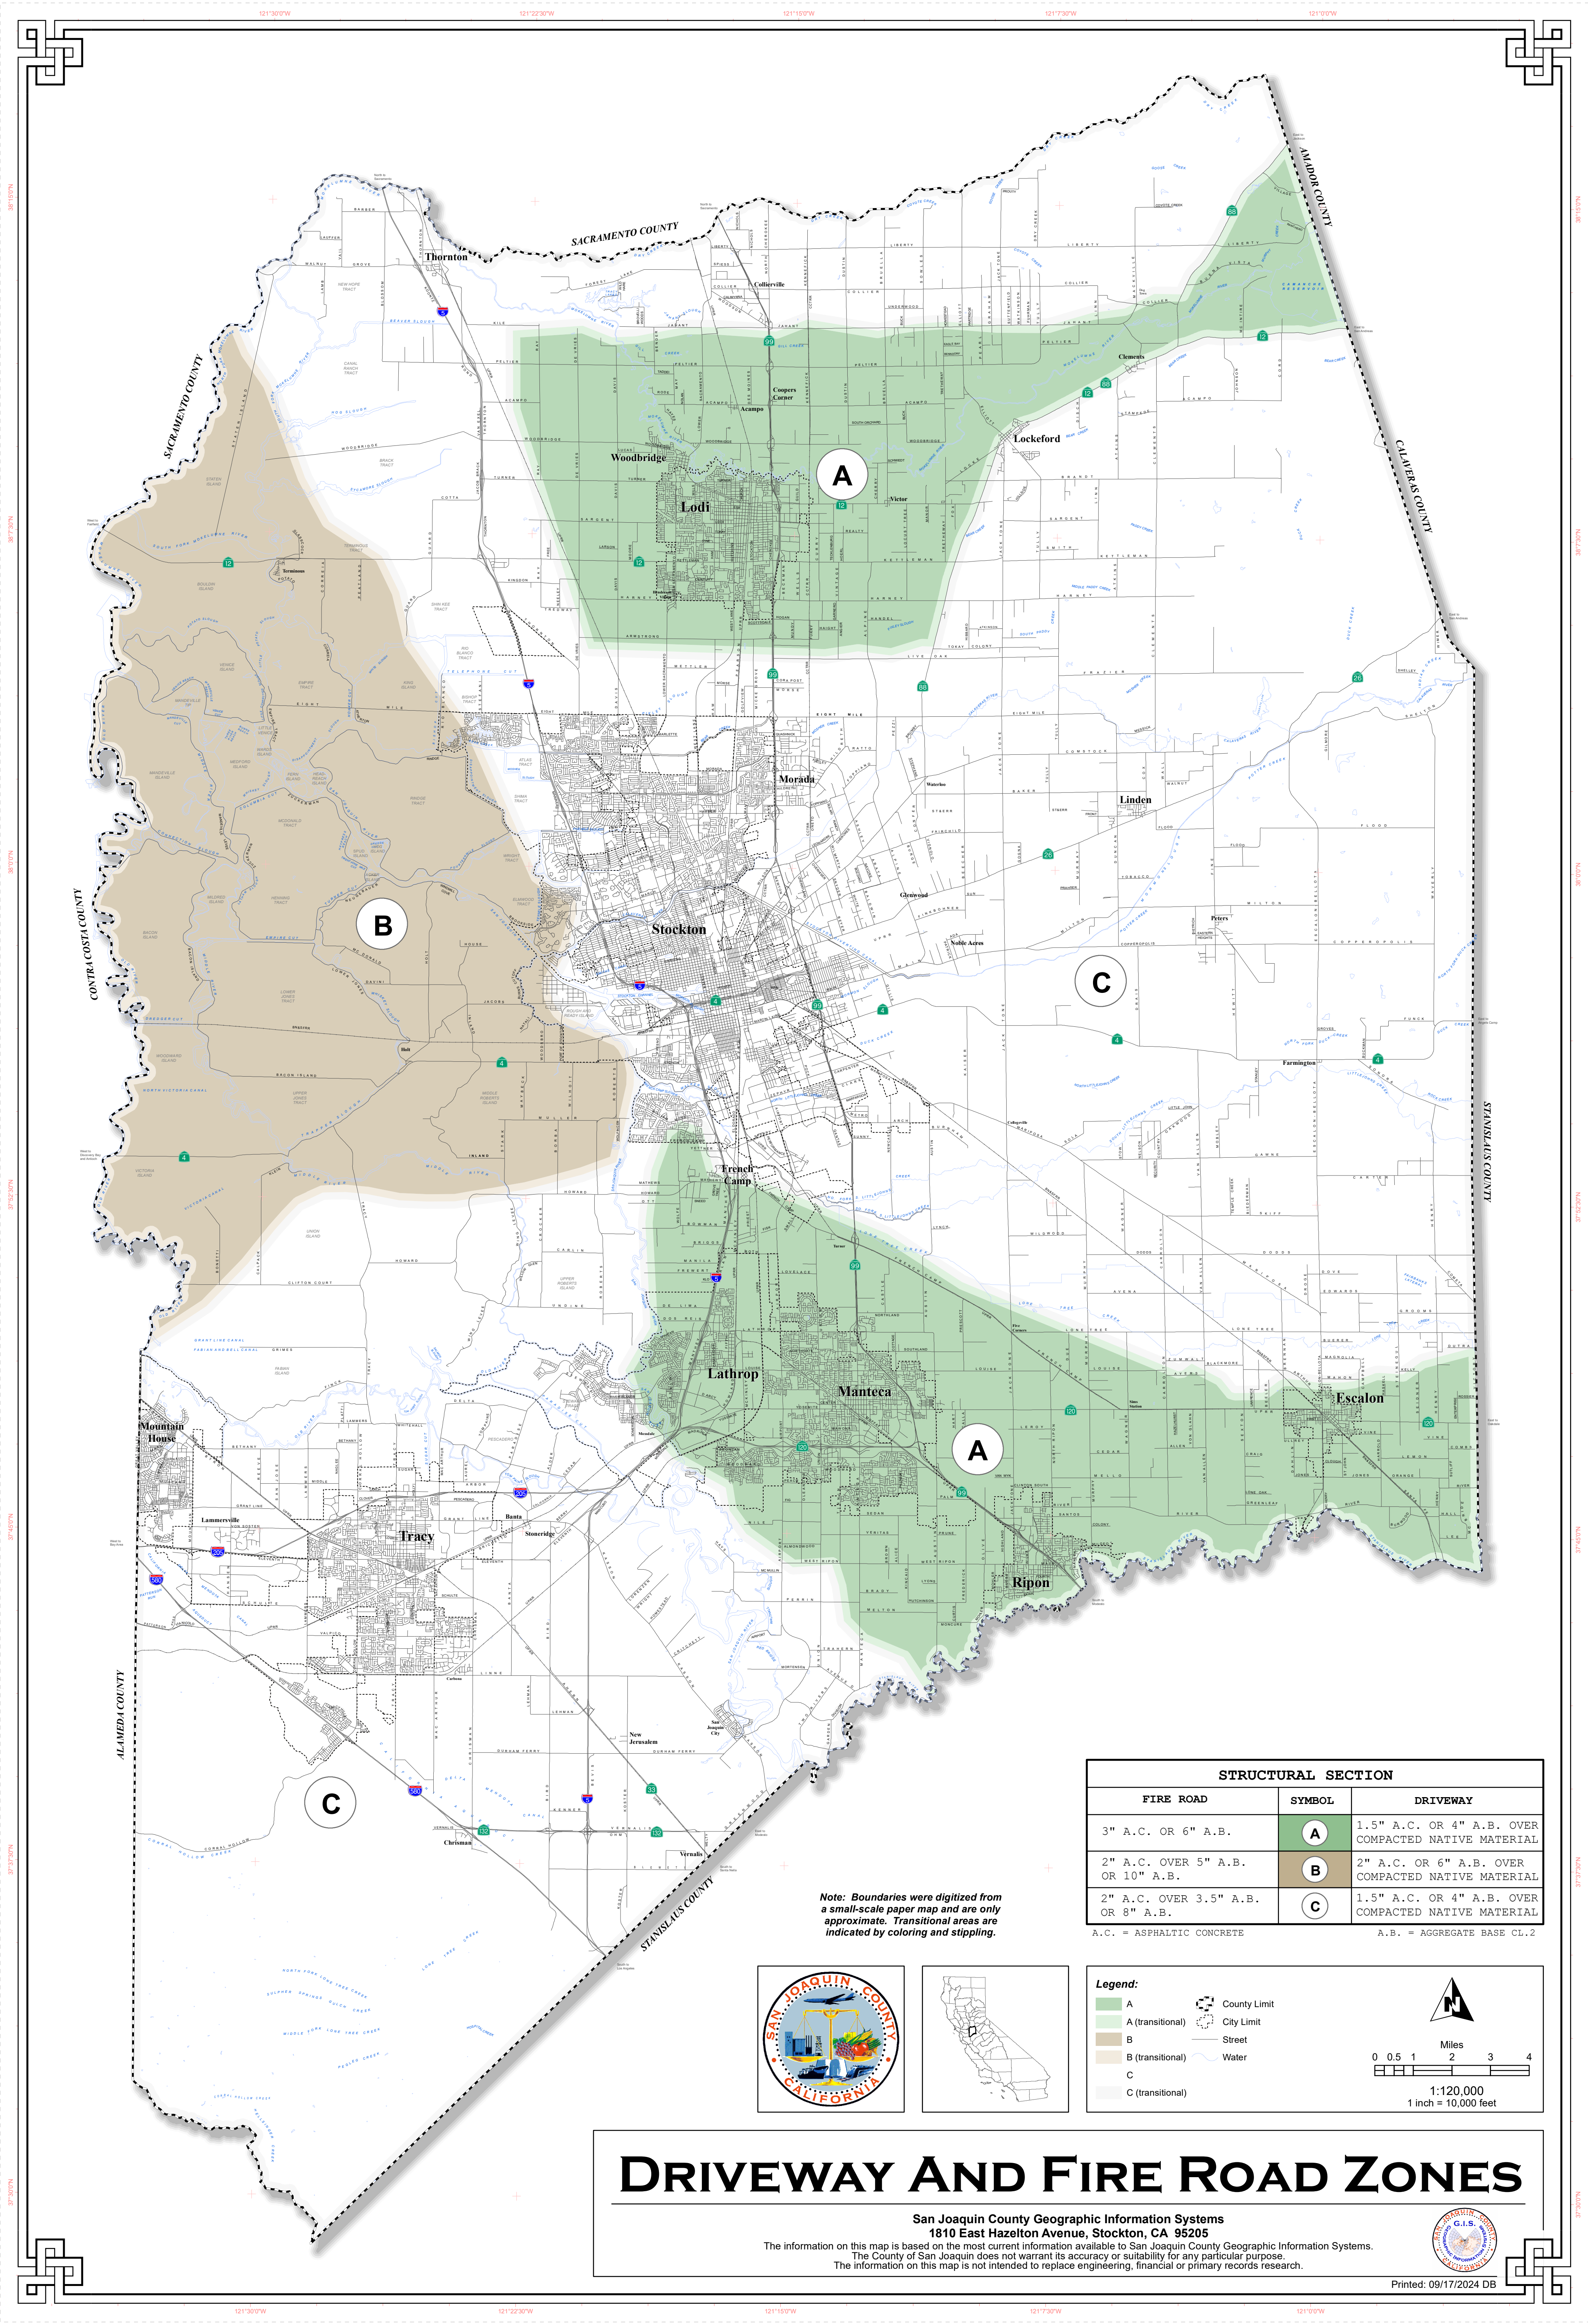

STRUCTURAL SECTION		
FIRE ROAD	SYMBOL	DRIVEWAY
3" A.C. OR 6" A.B.	A	1.5" A.C. OR 4" A.B. OVER COMPACTED NATIVE MATERIAL
2" A.C. OVER 5" A.B. OR 10" A.B.	B	2" A.C. OR 6" A.B. OVER COMPACTED NATIVE MATERIAL
2" A.C. OVER 3.5" A.B. OR 8" A.B.	C	1.5" A.C. OR 4" A.B. OVER COMPACTED NATIVE MATERIAL

A.C. = ASPHALTIC CONCRETE

A.B. = AGGREGATE BASE CL.2



- Legend:**
- A
 - A (transitional)
 - B
 - B (transitional)
 - C
 - C (transitional)

- County Limit
- City Limit
- Street
- Water

